



# FOURTH STREET

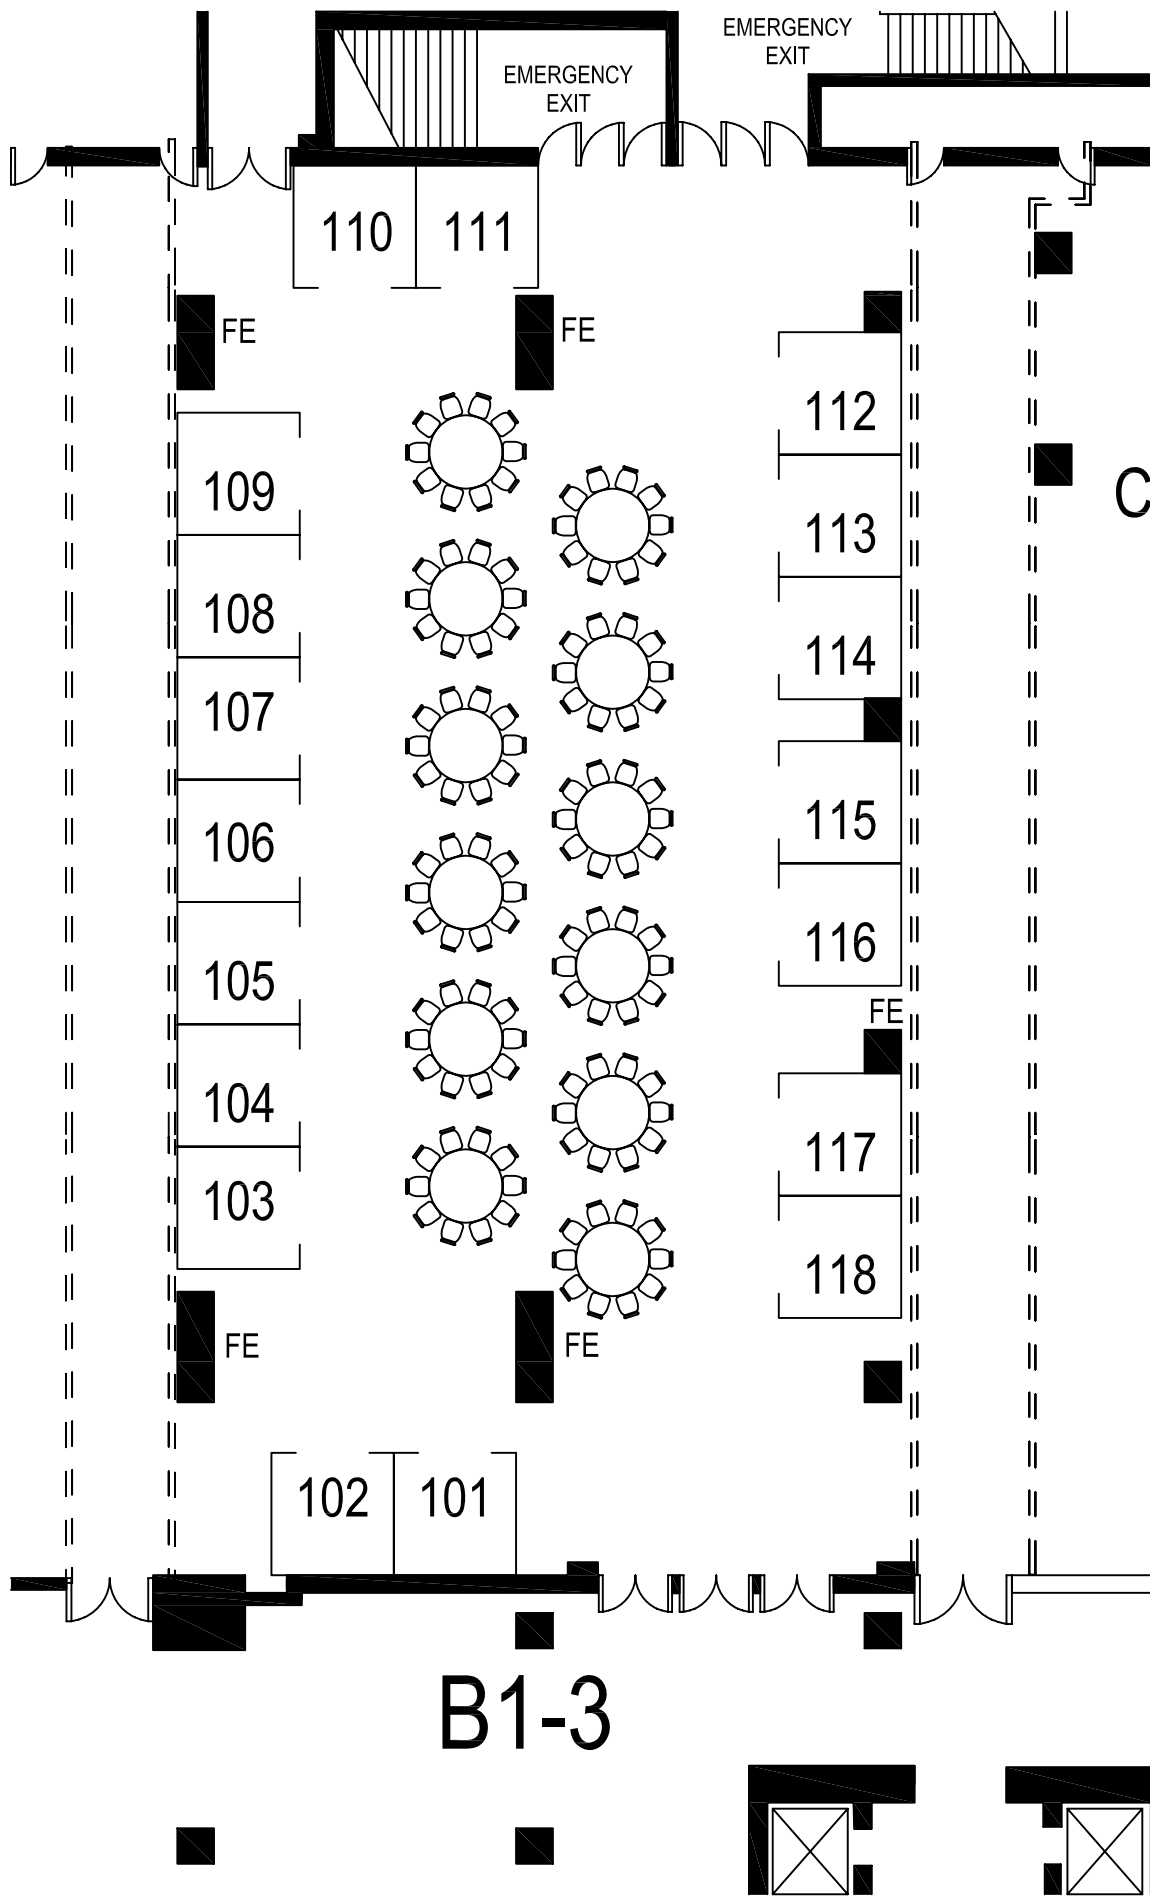

## CLICKZ SPECIFIC ONLINE VIDEO CONFERENCE & EXPO 2007

MARCH 19, 2007

BOOTH SIZE: 10'X10'  
HALL B

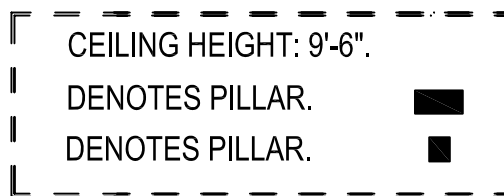

 DENOTES CEILING HEIGHTS OF 8'-4"

SAN FRANCISCO FIRE MARSHAL HAS FINAL APPROVAL OF ALL FLOOR PLANS.

ACCESS TO FIRE EXTINGUISHERS MUST BE MAINTAINED AT ALL TIMES.

GOLDEN GATE EXHIBIT HALL  
SAN FRANCISCO MARRIOTT  
55 FOURTH STREET  
SAN FRANCISCO, CA.

SCALE:



THE JURISDICTIONAL FIRE MARSHAL HAS FINAL APPROVAL OF ALL FLOORPLANS AND OTHER LAYOUTS

EVERY EFFORT HAS BEEN MADE TO INSURE THE ACCURACY OF ALL INFORMATION CONTAINED ON THIS FLOOR PLAN. HOWEVER, NO WARRANTIES, EITHER EXPRESSED OR IMPLIED, ARE MADE WITH RESPECT TO THIS FLOOR PLAN, IF THE LOCATION OF BUILDING COLUMNS, UTILITIES, OR OTHER ARCHITECTURAL COMPONENTS OF THE FACILITY IS A CONSIDERATION IN THE CONSTRUCTION OR USAGE OF AN EXHIBIT, IT IS THE SOLE RESPONSIBILITY OF THE EXHIBITOR TO PHYSICALLY INSPECT THE FACILITY TO VERIFY ALL DIMENSIONS AND LOCATIONS.

COPYRIGHT © BY GES EXPOSITION SERVICES, ALL RIGHTS RESERVED. NO PART OF THIS PUBLICATION MAY BE REPRODUCED, STORED IN ANY RETRIEVAL SYSTEM, OR TRANSMITTED IN ANY FORM BY ANY MEANS - ELECTRONIC, MECHANICAL, PHOTOCOPYING, RECORDING, OR OTHERWISE - WITHOUT THE EXPRESS WRITTEN CONSENT OF GES EXPOSITION SERVICES. THIS PLAN IS CONFIDENTIAL PROPERTY OF GES.

**GES** everything **exposition**

3875 BAY CENTER PLACE  
HAYWARD, CA 94545  
PH: 510-259-5300 FX: 510-259-5410

DWG: CLICKZ SPECIFIC

DRAWN BY: ENM A.M.:

AS OF: 02/08/07 REVISION NUMBER: 2